



# COMMERCIAL & INDUSTRIAL DRIVEWAYS

N.T.S.

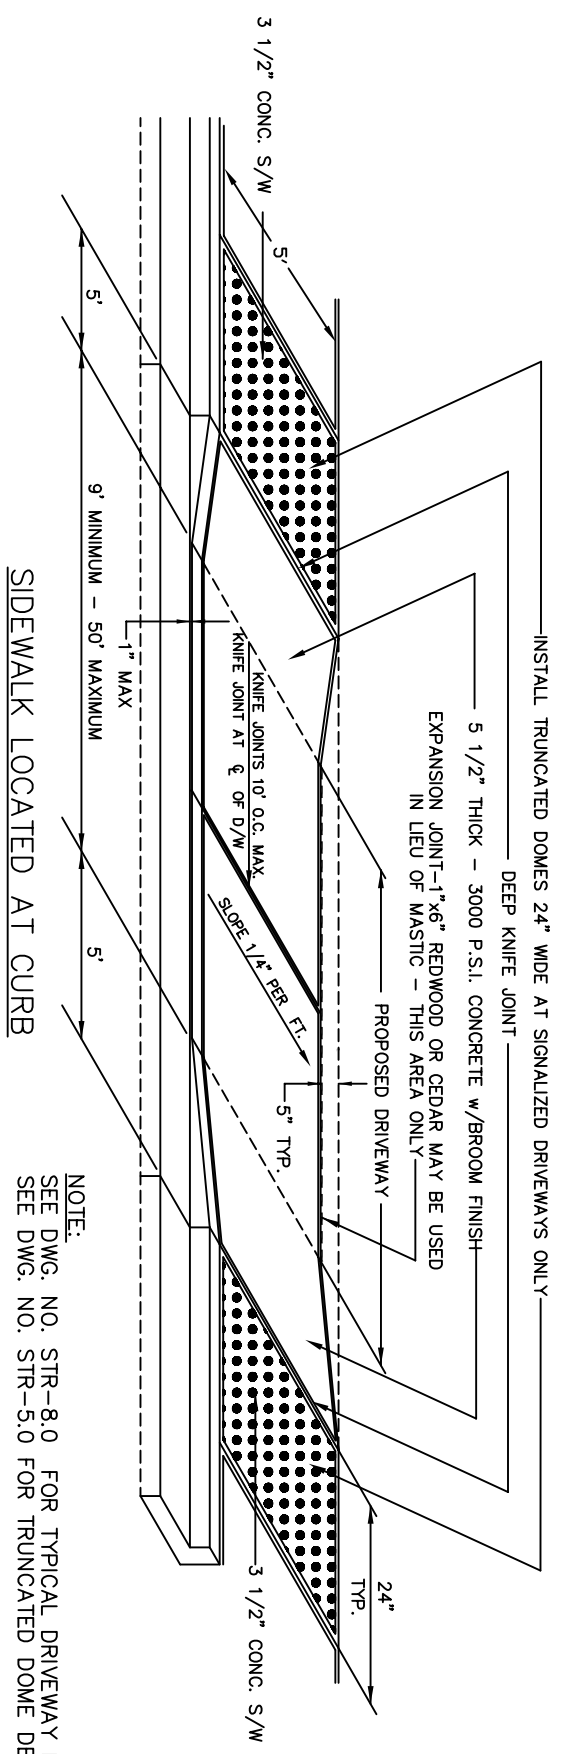

SIDEWALK LOCATED AT CURB

NOTE:  
SEE DWG. NO. STR-8.0 FOR TYPICAL DRIVEWAY NOTES  
SEE DWG. NO. STR-5.0 FOR TRUNCATED DOME DETAILS

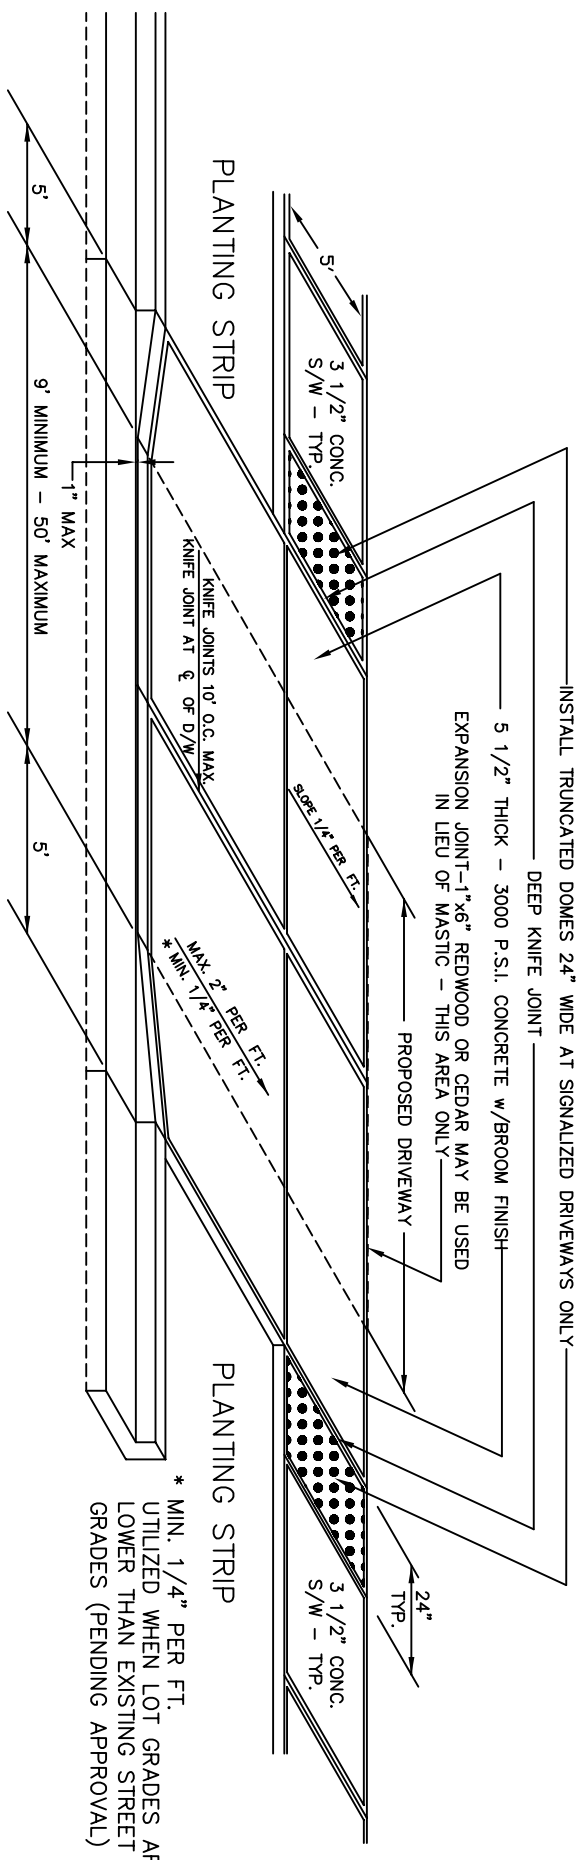

SIDEWALK LOCATED AT PROPERTY LINE

\* MIN. 1/4" PER FT.  
UTILIZED WHEN LOT GRADES ARE  
LOWER THAN EXISTING STREET  
GRADES (PENDING APPROVAL)

CITY OF HILLSBORO  
ENGINEERING DEPARTMENT

