


PLACE TRUNCATED DOME DETECTABLE WARNING TEXTURE IN THE LOWER 24" ACROSS THE WIDTH OF THE RAMP ONLY. ARRANGE DOMES USING IN-LINE PATTERN ONLY AS SHOWN IN DETAIL RIGHT. COLOR OF TEXTURE SHALL CONTRAST VISUALLY, DARK-ON-LIGHT (TYPICALLY BLACK), WITH ADJOINING SURFACES. SEE DWG. NO. STR-5.0 FOR ADDITIONAL TEXTURE AND COLOR REQUIREMENTS.

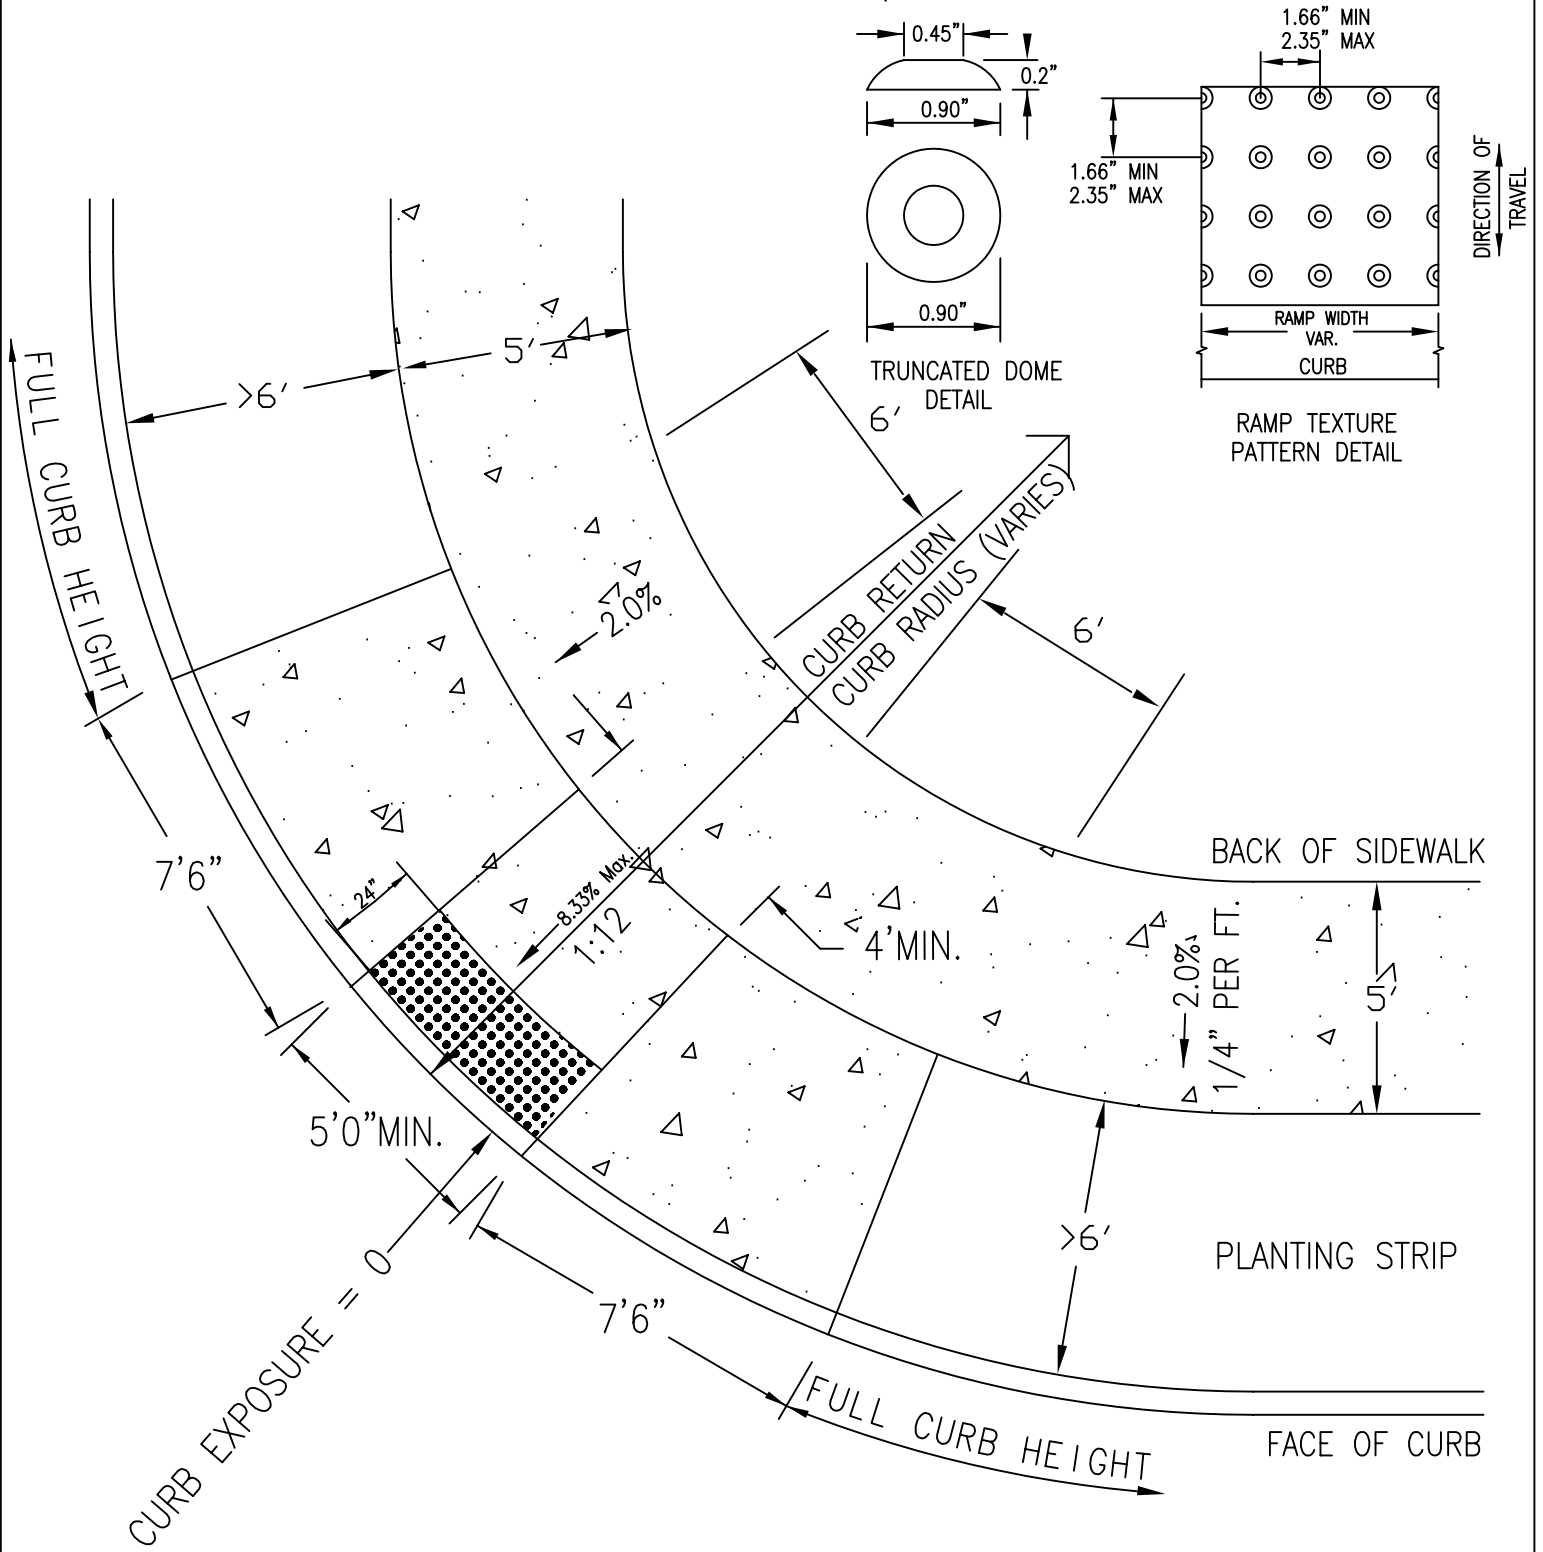

CITY OF HILLSBORO
ENGINEERING DEPARTMENT

SIDEWALK RAMP AT CURB RETURN WHERE
PLANTING STRIPS ARE 6FT. & WIDER

REVISION	DATE	
1	12/98	
2	01/03	ADDED TRUNCATED DOME TEXTURE

DWG. NO.
STR-5.0C